

###



CRANE CLEARANCE
22 WIDE SHIP/ STOWED 19°



Project No.	###
By	AH
Approved	of
Date	Revision

No.	Revision	Date	By	Approved
1				
2				
3				
4				
5				
6				
7				
8				

h
g
f
e
d
c
b
a

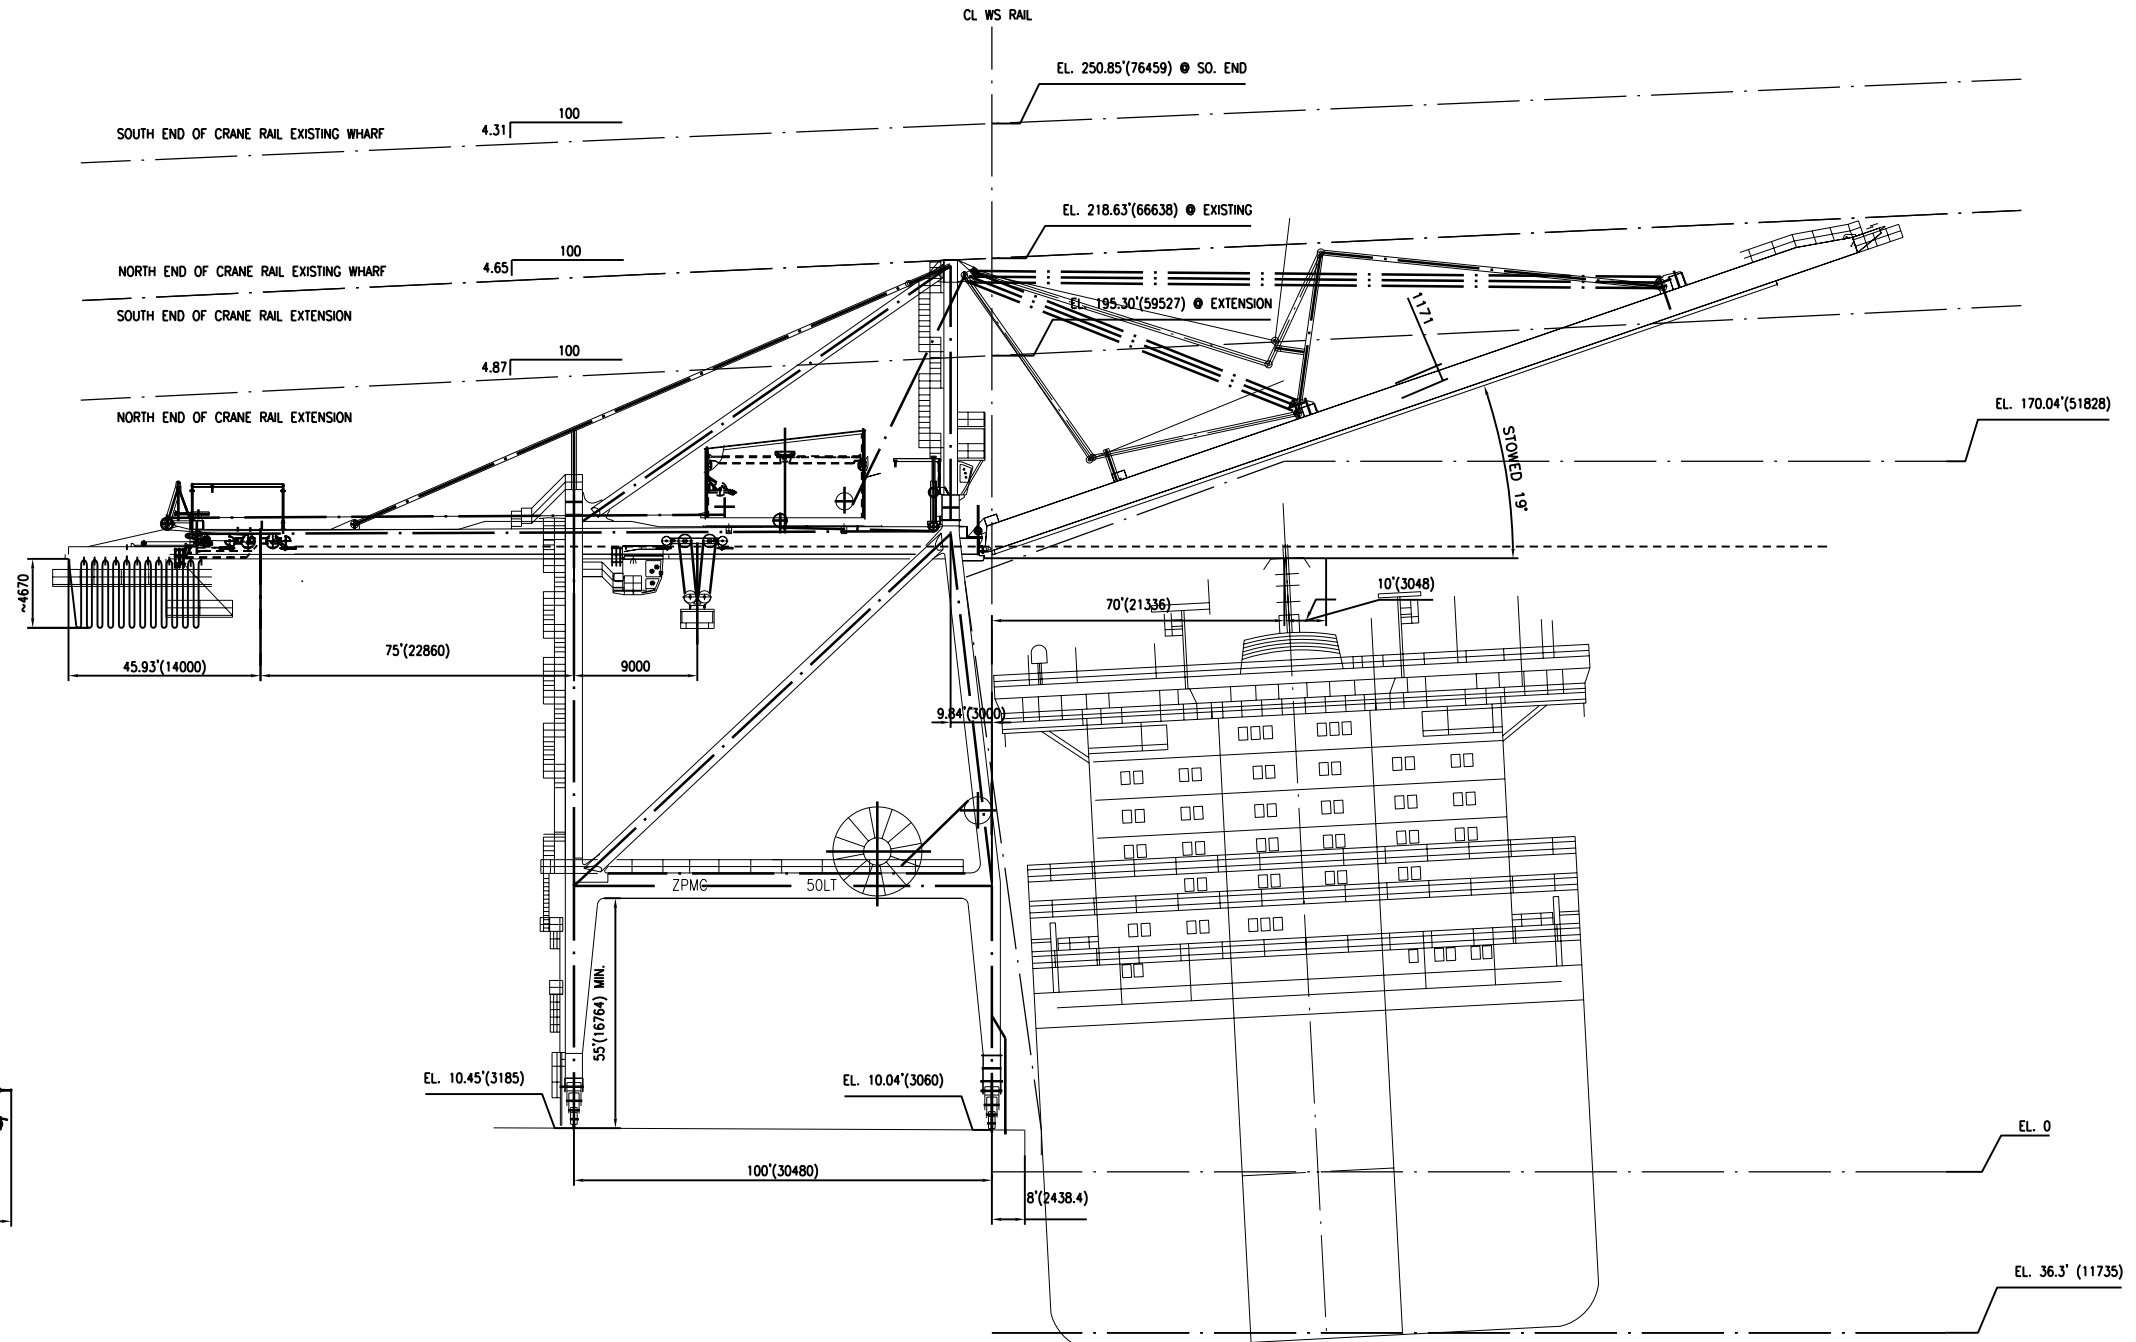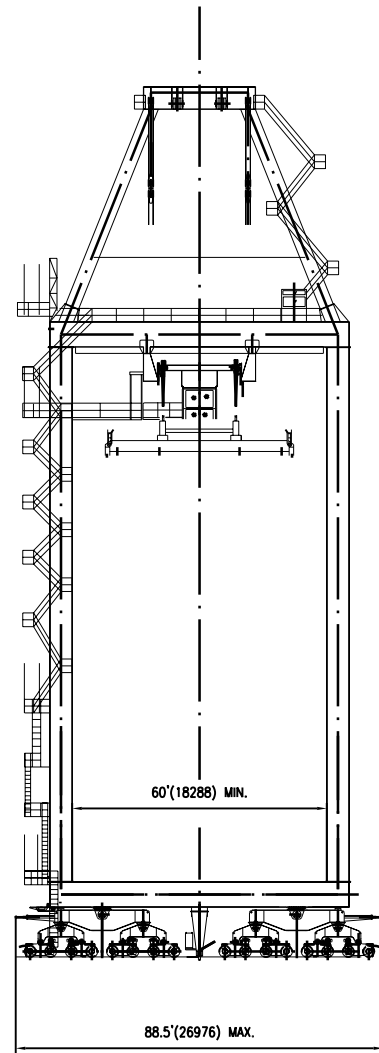

No.	Revision	Date	By	Approved
1				
2				
3				
4				
5				
6				
7				
8				

###

CRANE CLEARANCE
PON TASMAN SHIP/ STOWED 19°

Liftech
LIFTECH CONSULTANTS INC.

Project No. ###	By AH	Sheet No. B1
Approved of	Date	Revision